


SLAB DETAIL  
SCALE 1:20"



TRUSS DETAIL  
SCALE 1:10"

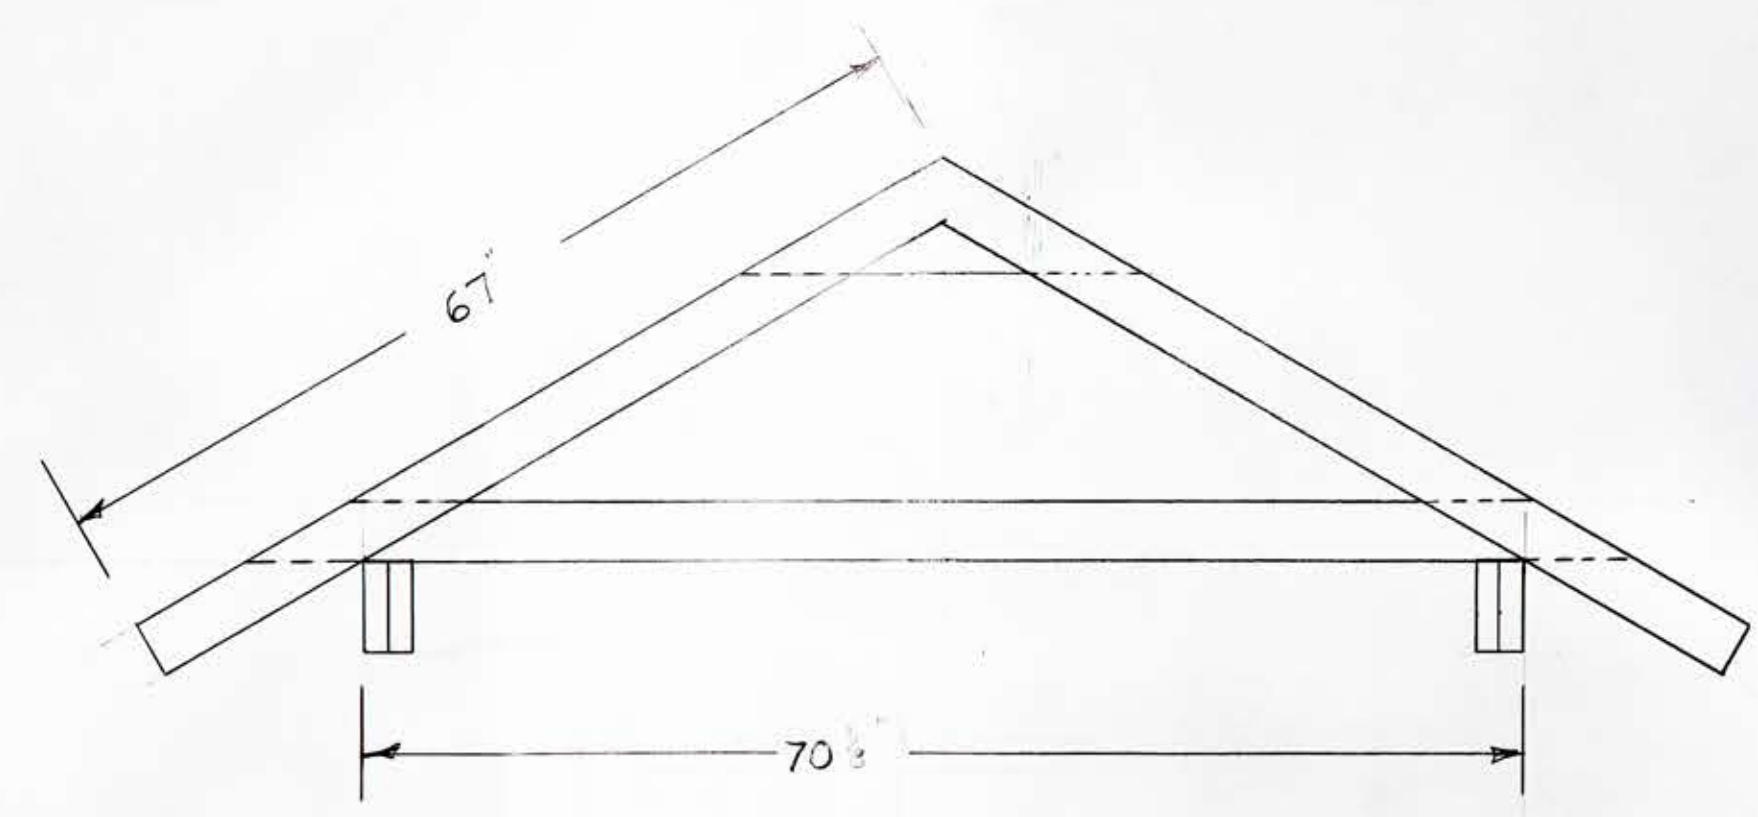