



FRONT VIEW

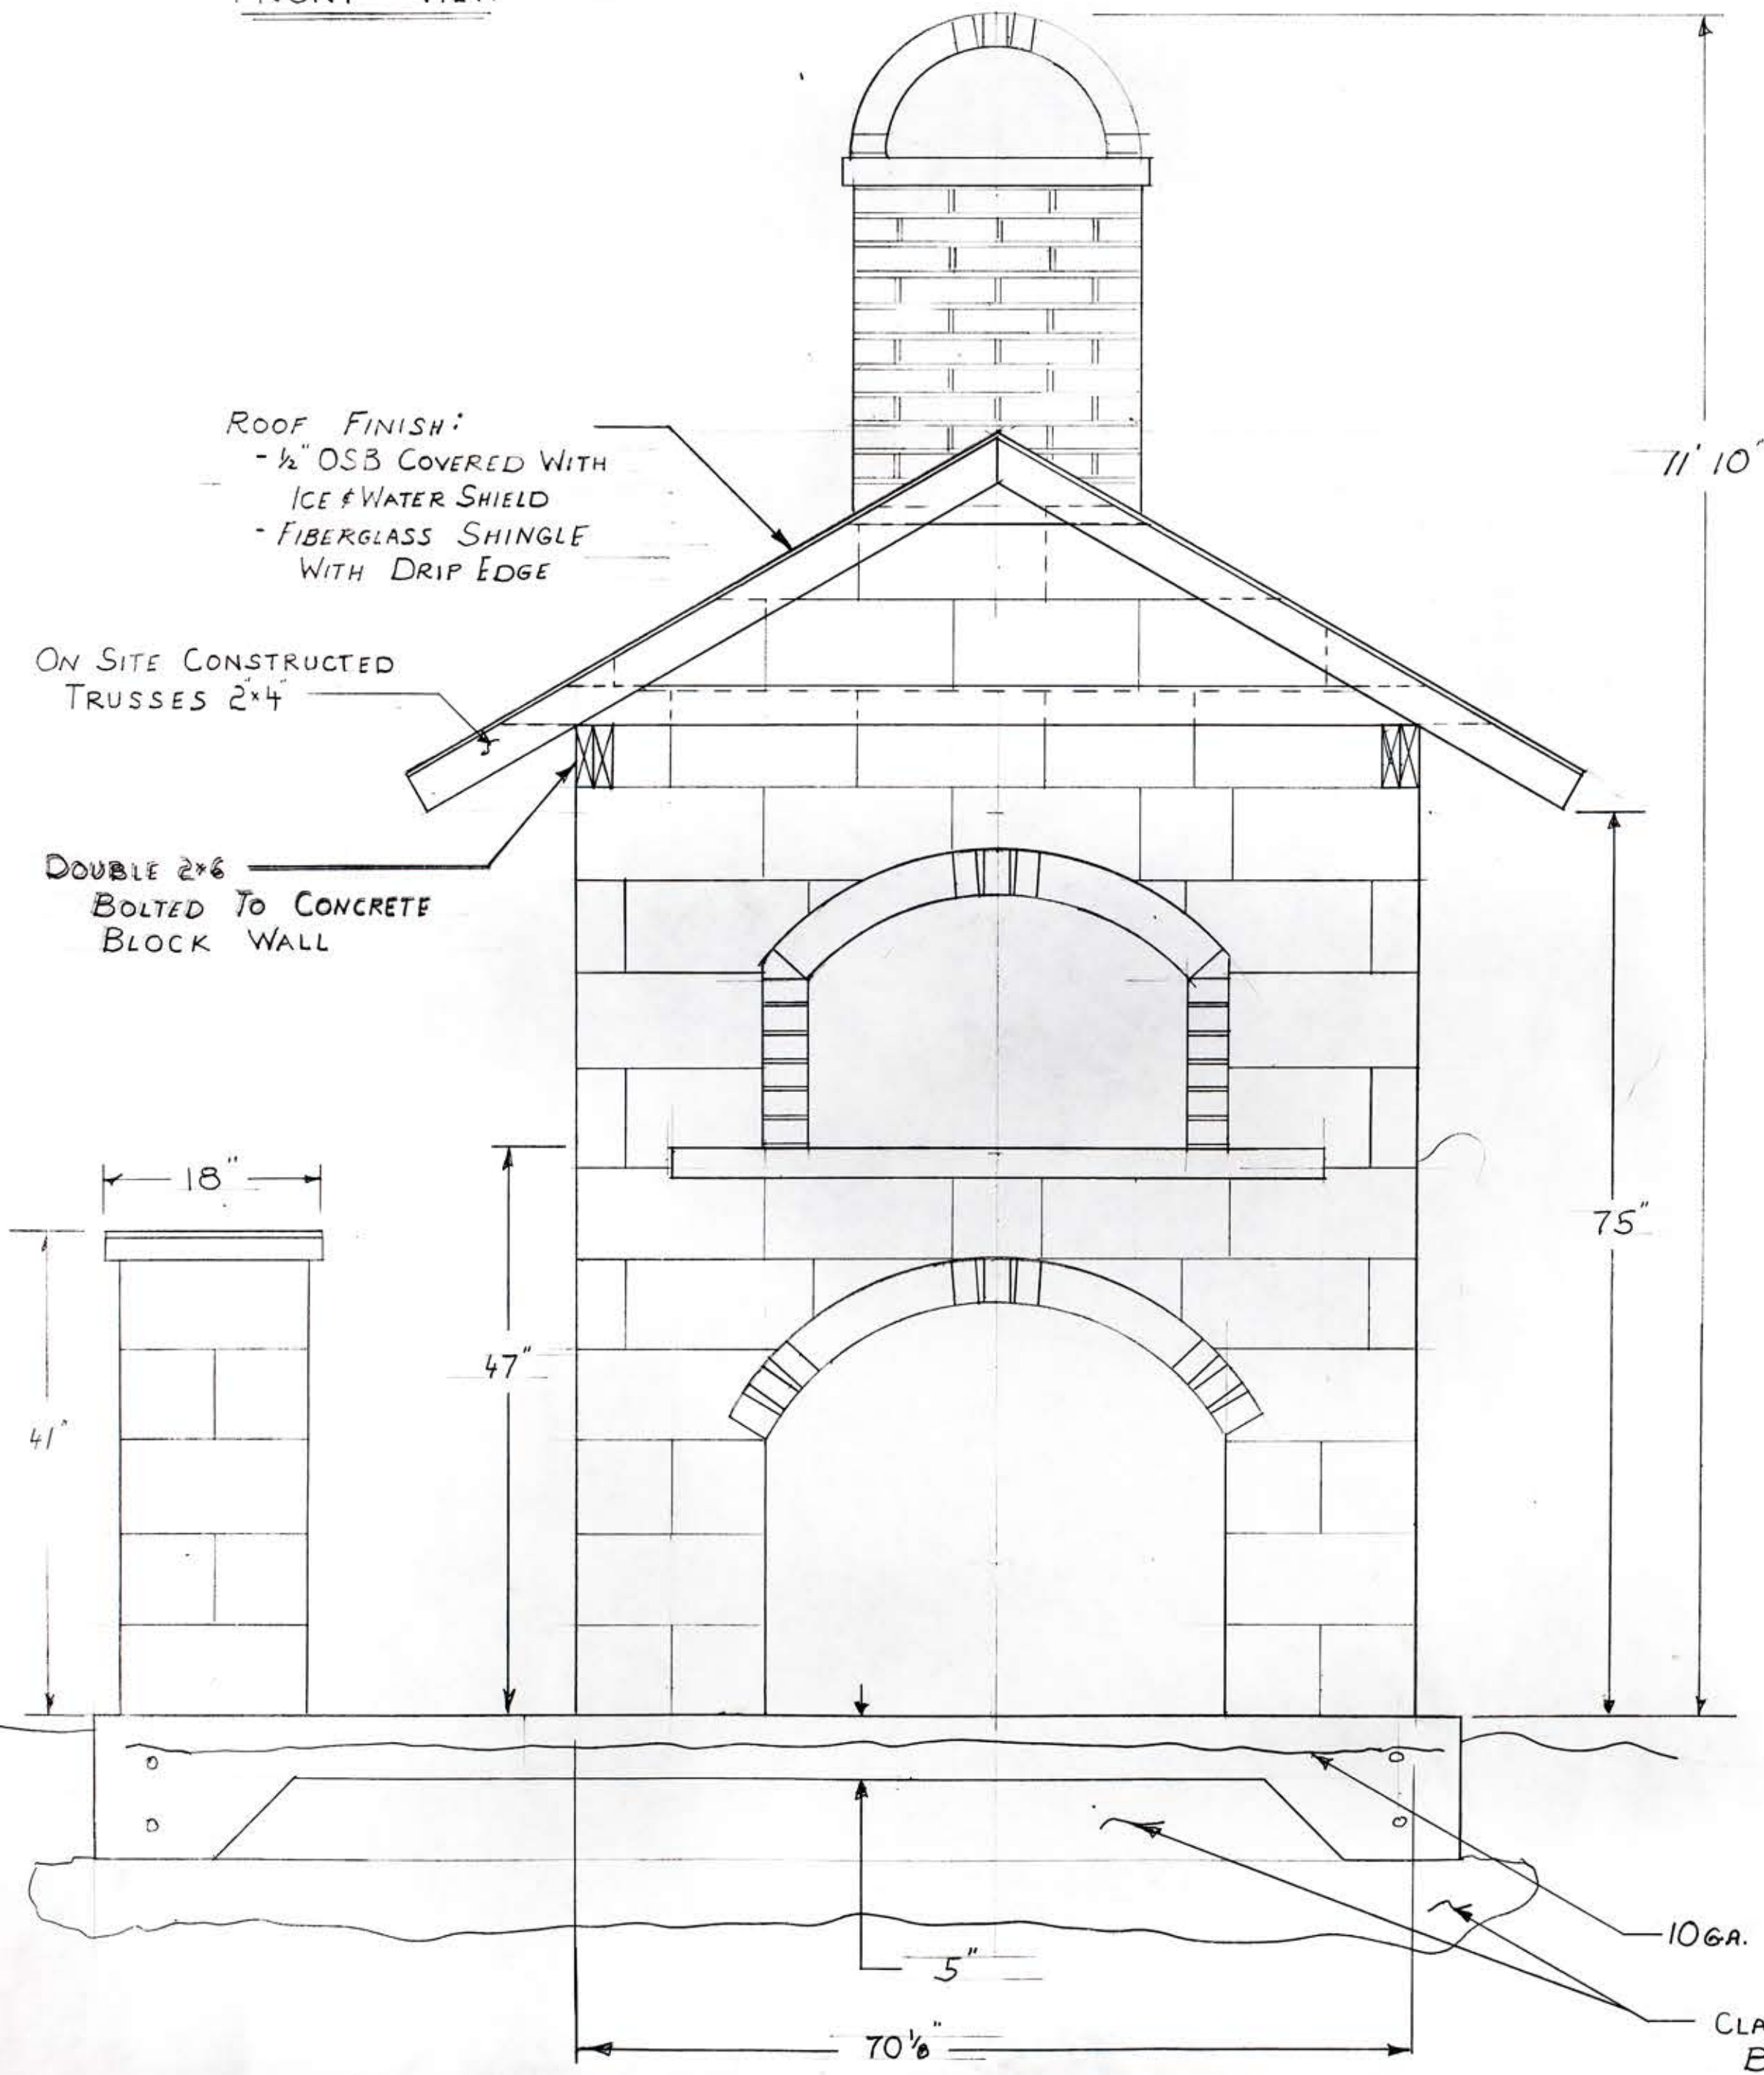

SIDE VIEW

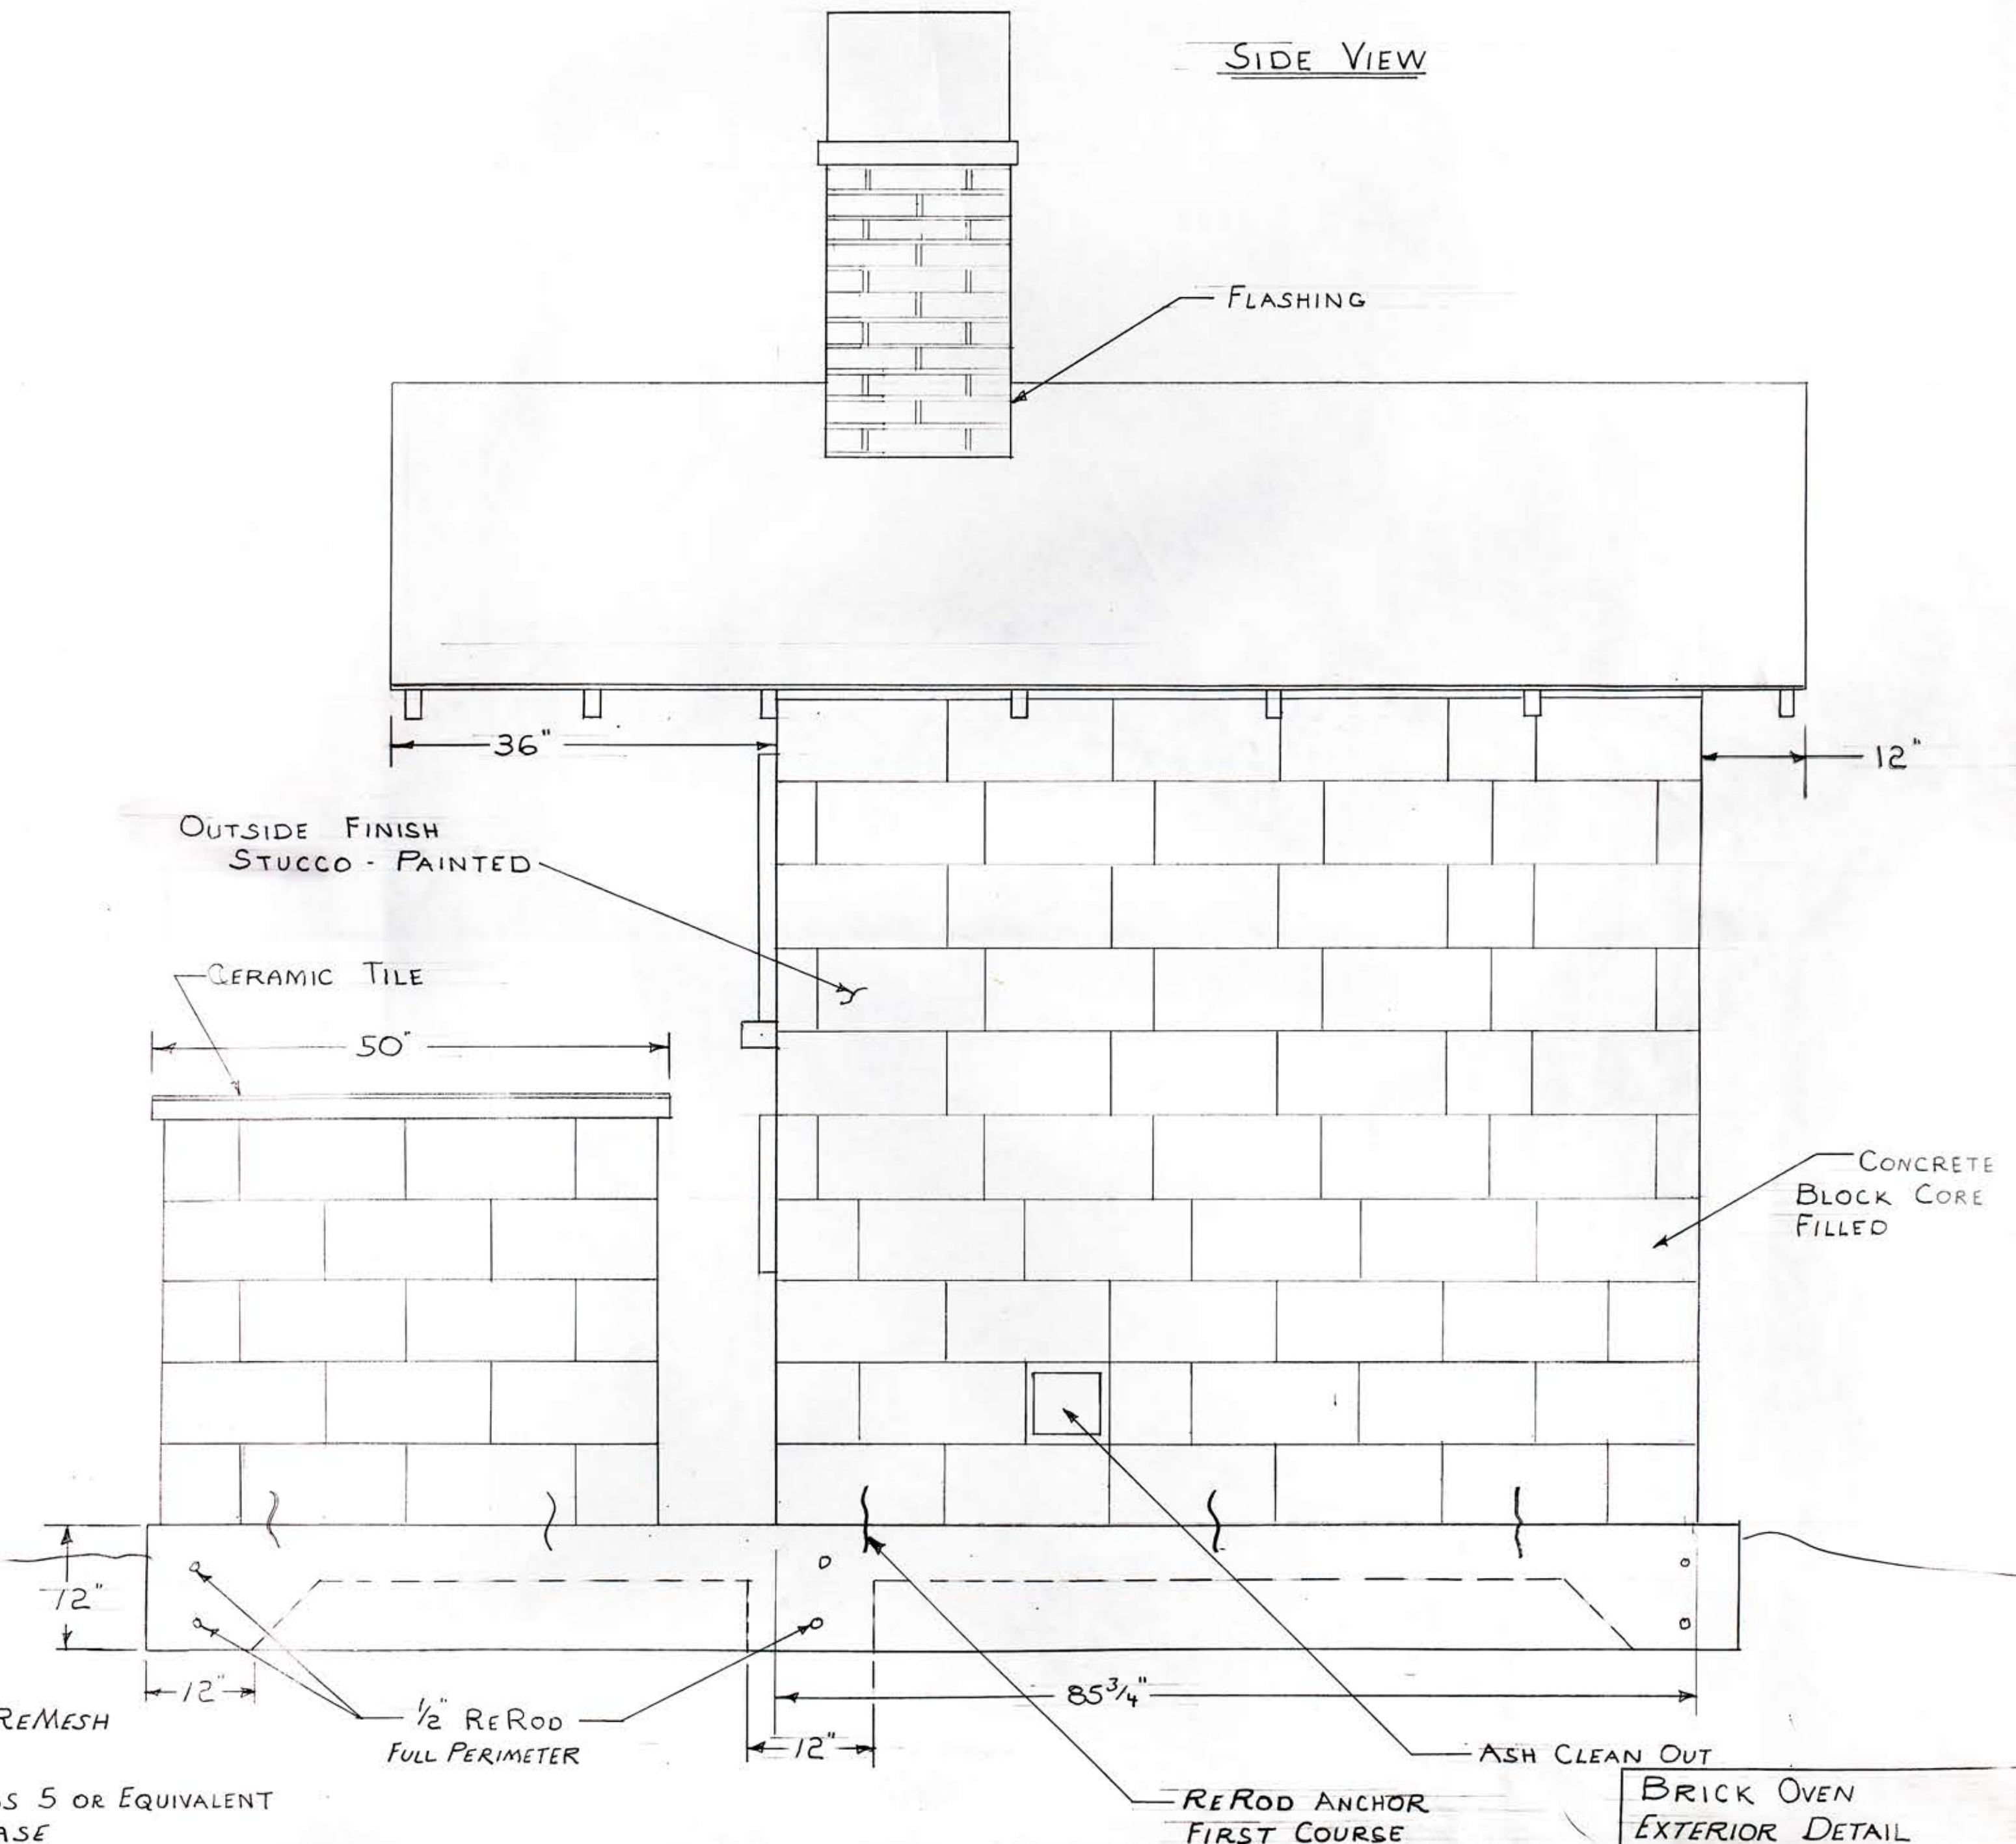

BRICK OVEN  
 EXTERIOR DETAIL  
 OUR SAVIOUR'S LUTHERAN CHUR.  
 SCALE 1"=10" MI. FAUST 5-20-13