


FIRE BRICK HEARTH DETAIL

70 1/8"

85 3/4"

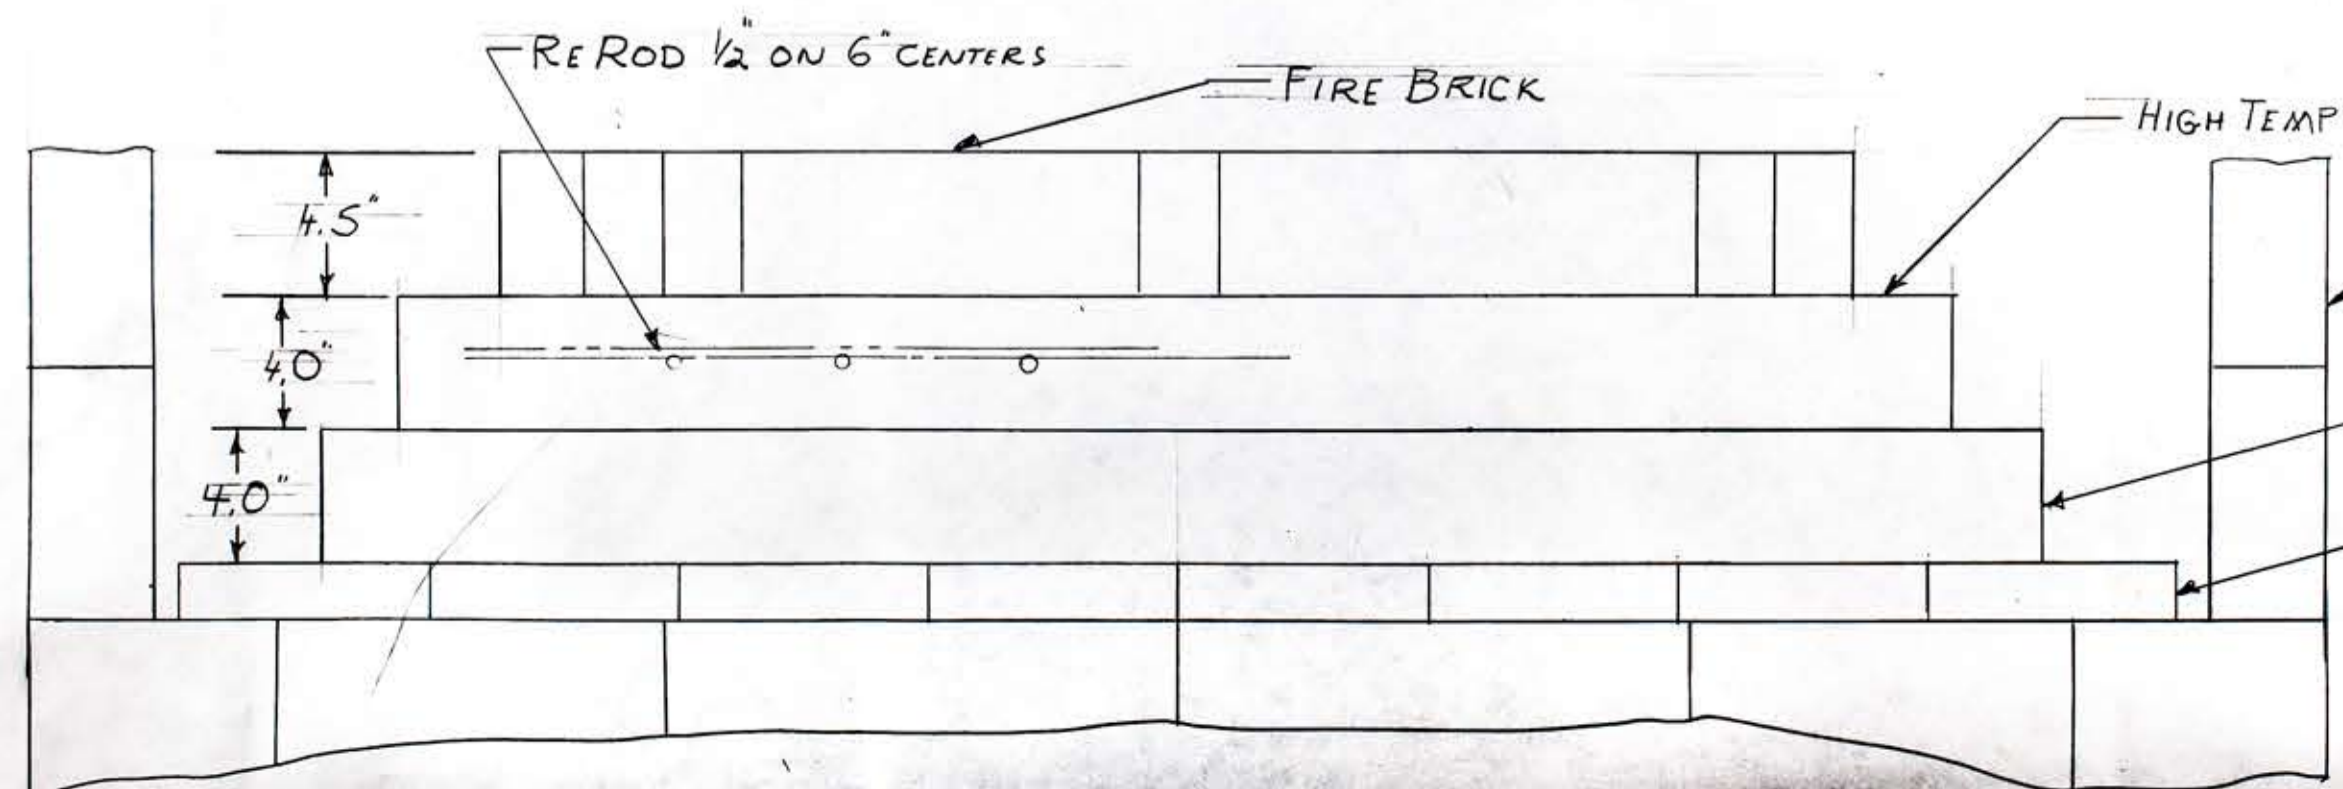

RE ROD 1/2" ON 6" CENTERS

FIRE BRICK


HIGH TEMP CONCRETE

VERMICLITE & PORTLAND

CONCRETE PRECAST BASE 1 5/8"

8" BLOCK

EDGE OF CONCRETE BASE

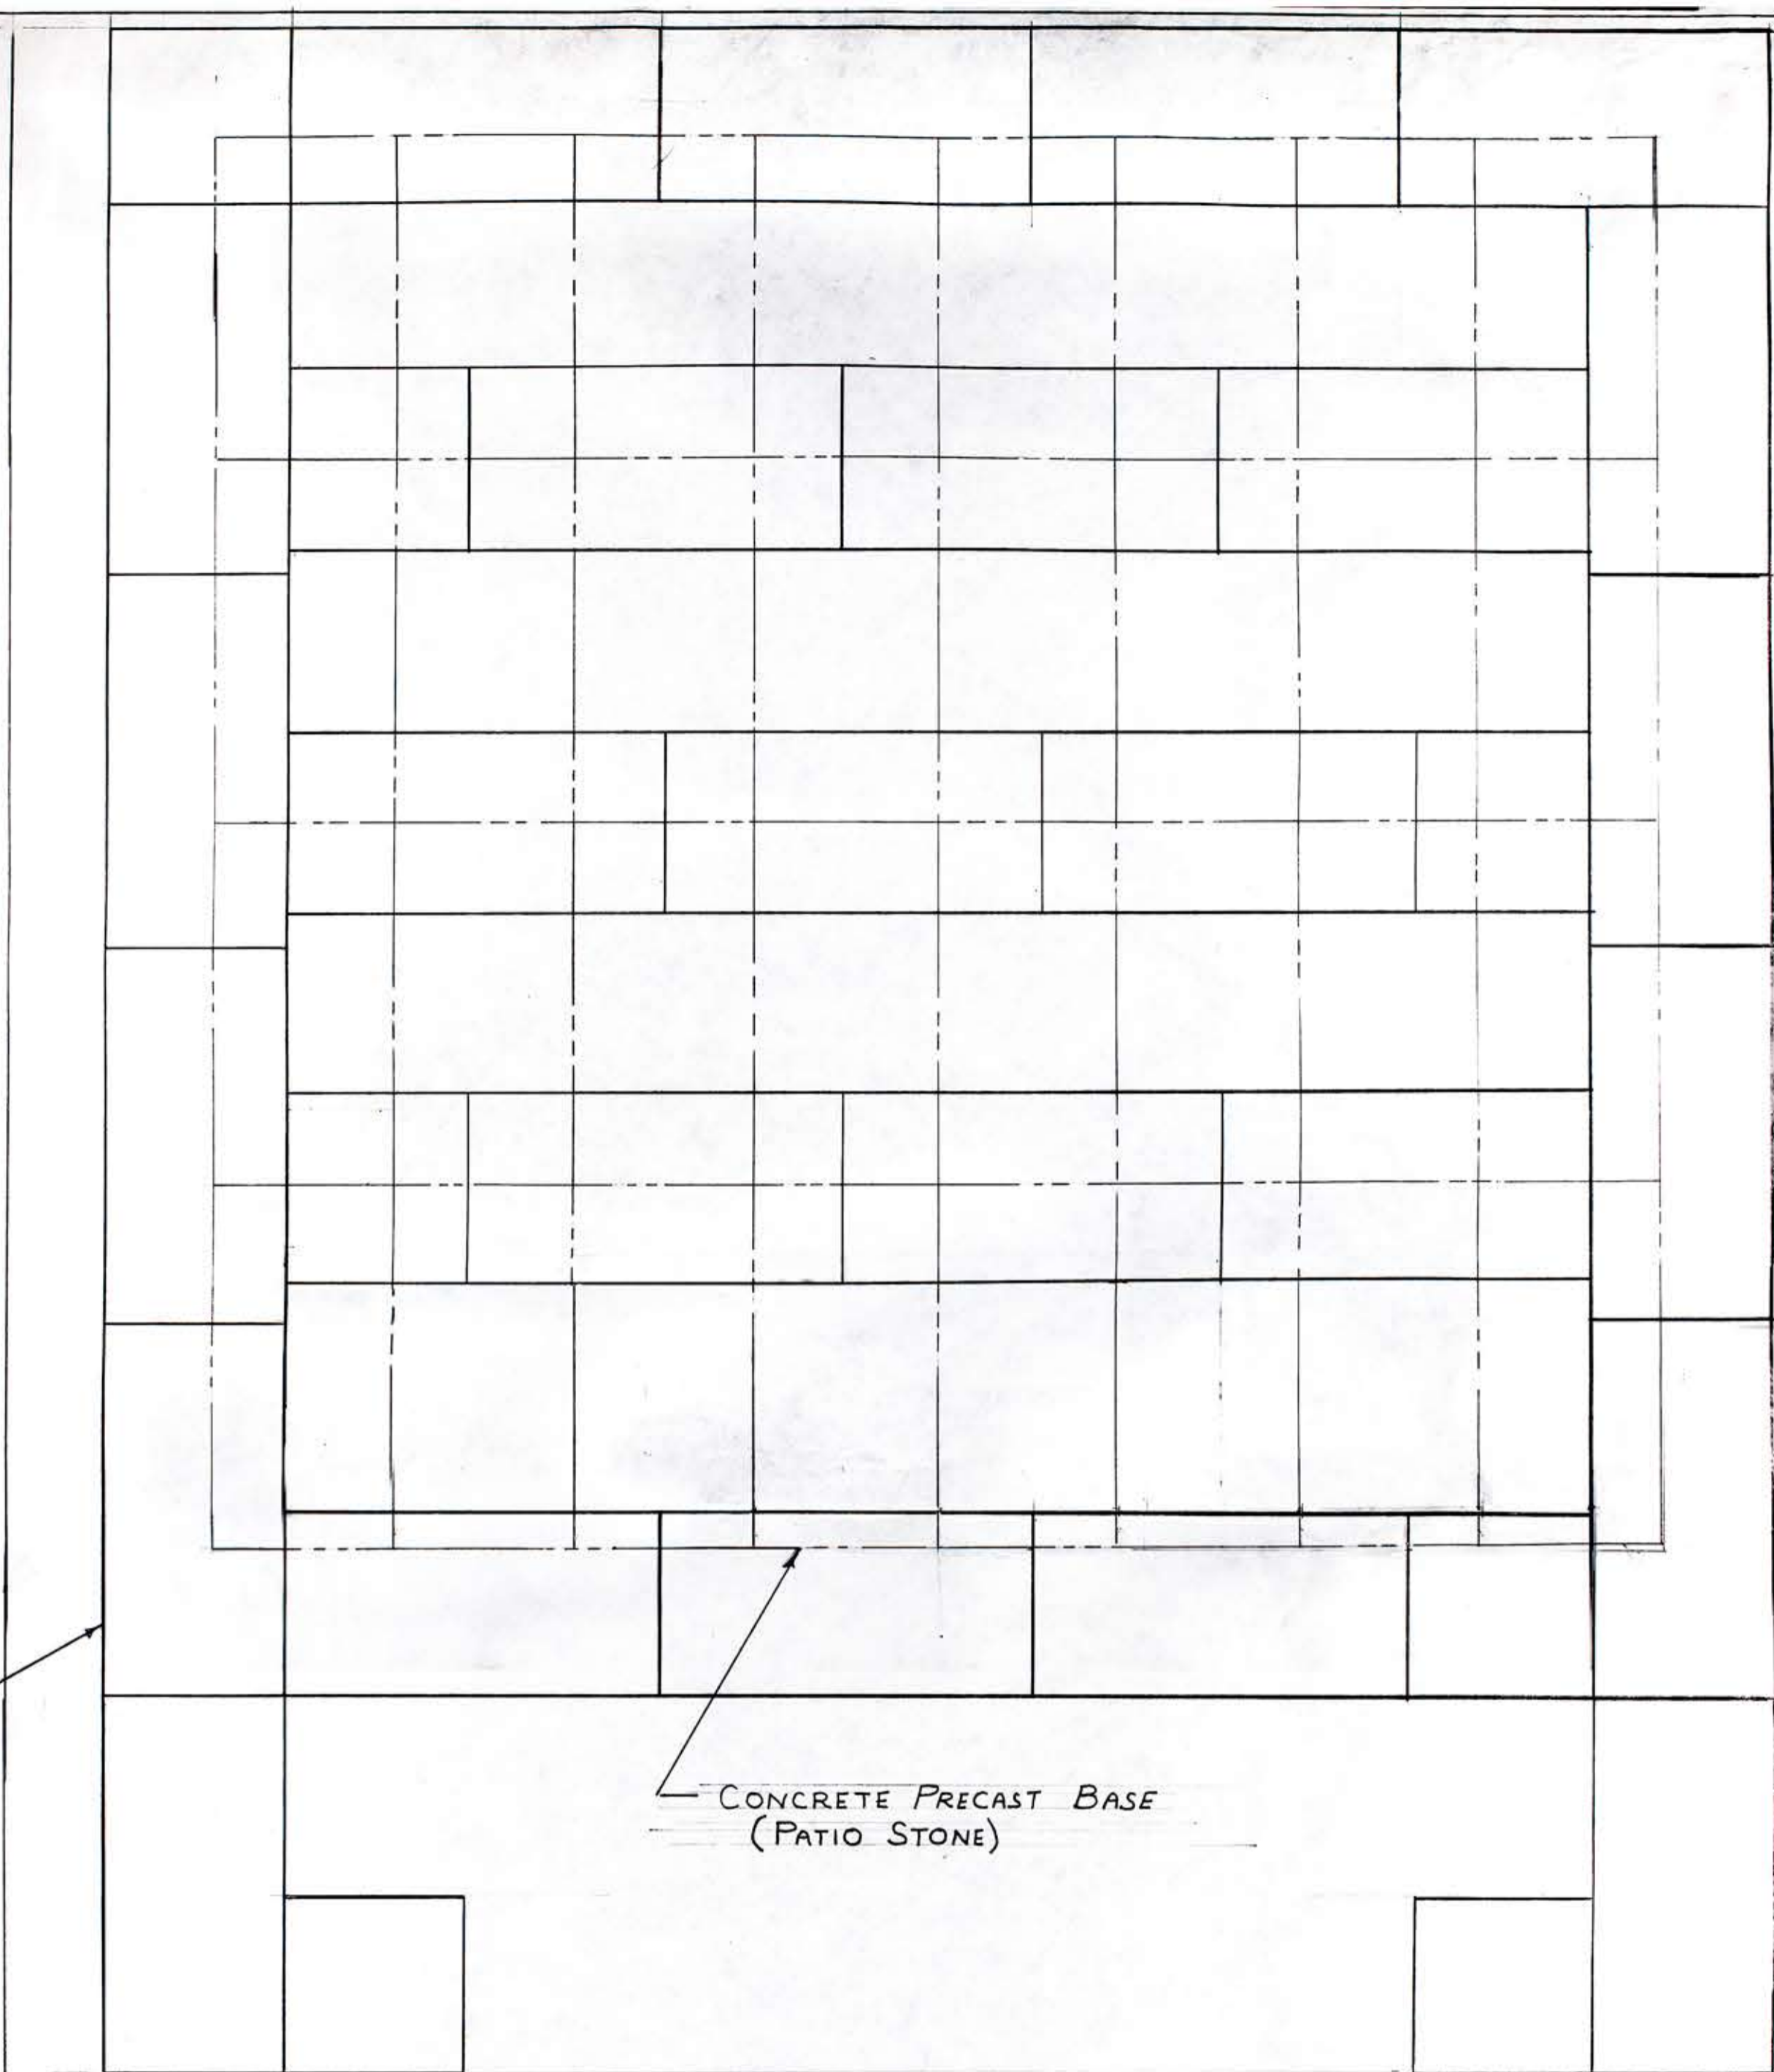

CONCRETE PRECAST BASE (PATIO STONE)

BLOCK BASE LAYOUT

BRICK OVEN  
 CONCRETE BLOCK BASE &  
 HEARTH DETAIL  
 OUR SAVIOUR'S LUTHERAN CHURCH  
 2011 11 11